
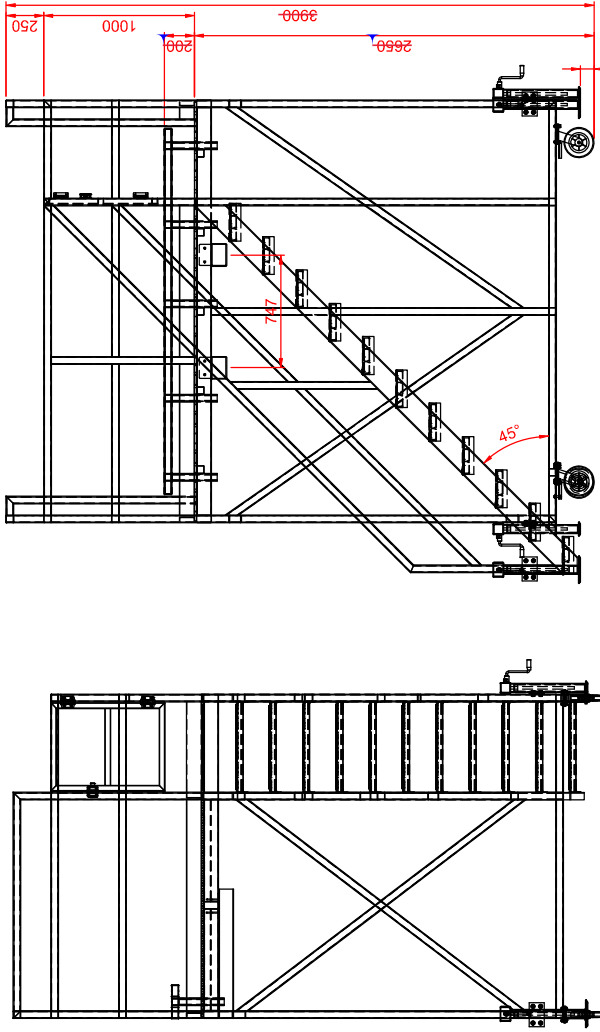
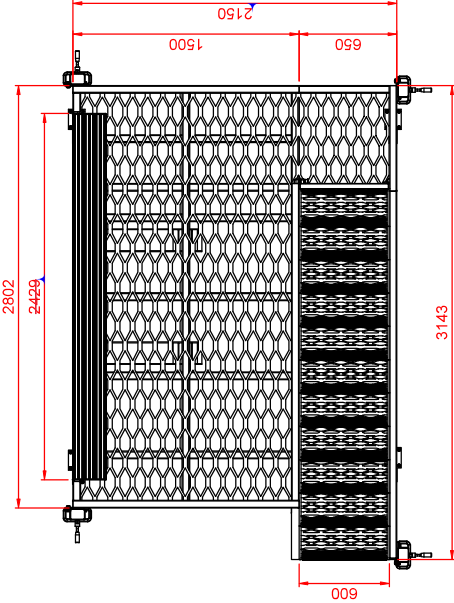


NOTES: MANUFACTURE TO AS 1657-1992 FIXED PLATFORMS
STAIRWAYS AND LADDERS,
ALUMINIUM STRUCTURES AS 1664-1997,
ALUMINIUM WELDING IN ACCORDANCE
WITH AS 1665-1992,
ALUMINIUM EXTRUSIONS AS 1866,
450kg LOAD RATING

CLIENT DRAWING SIGN OFF:

ENSURE ALL DIMENSIONS ALL CORRECT ON ISSUE
SIGN AND RETURN.

SIGN: _____
DATE: _____

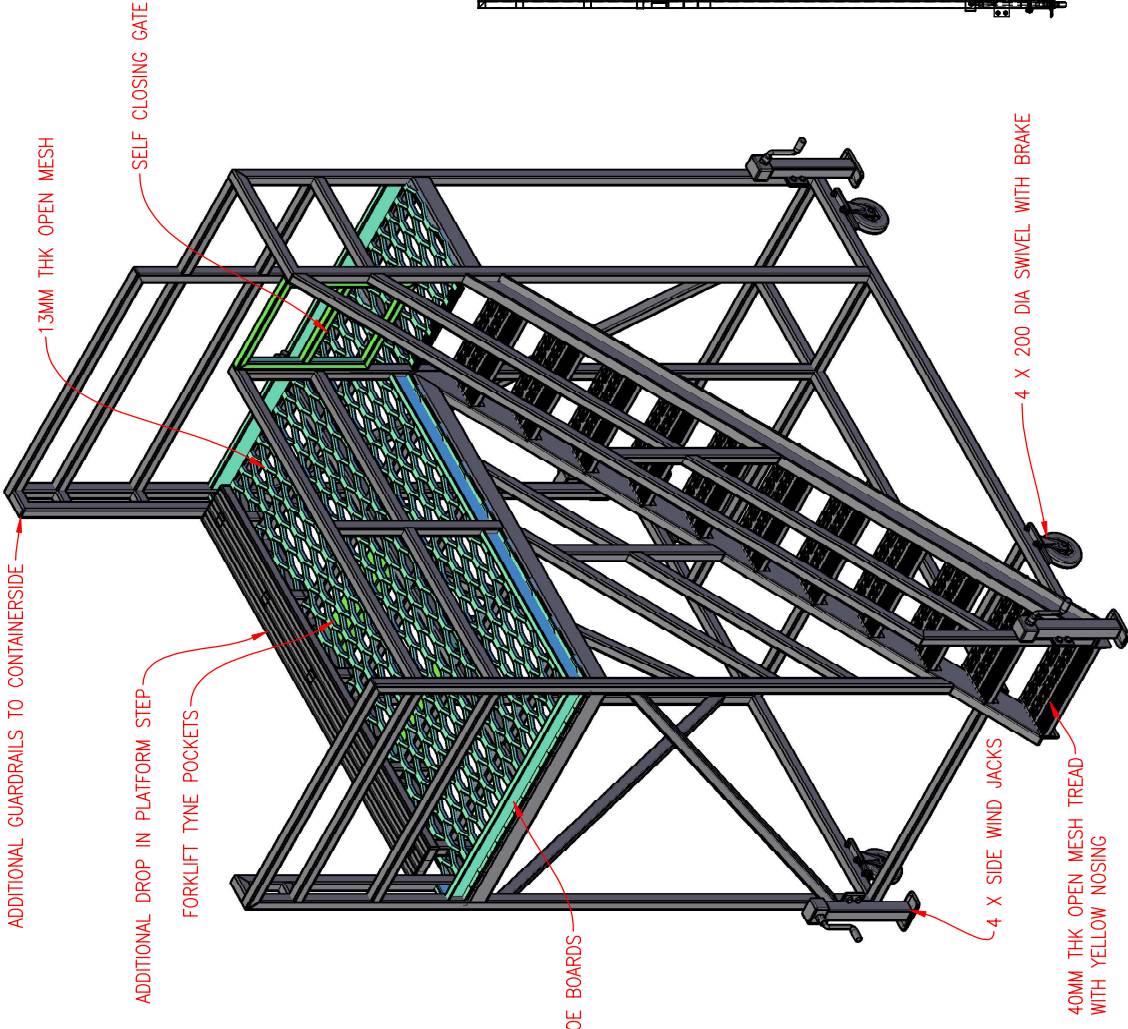

NOT FOR MANUFACTURE

 COPYRIGHT THIS DRAWING IS THE PROPERTY OF JAMES ACCESS SOLUTIONS. IT IS TO BE USED FOR THE PROJECT AND NOT TO BE REPRODUCED OR COPIED IN ANY MANNER WITHOUT THE WRITTEN CONSENT OF JAMES ACCESS SOLUTIONS PTY LTD COPYRIGHT PATENT No. 598706	DOCUMENT VERIFICATION & APPROVAL		REV	DATE	AMENDMENT	BY	CHK	 QUICK ALLY ACCESS SOLUTIONS G.JAMES GLASS & ALUMINIUM DIVISION TELEPHONE (07) 3871 2811 FAX (07) 3871 2265 Our Kingdom Smith Drive & Schneider Rd, Eagle Farm QLD 4007 EAGLE FARM BC QLD 4007	GENERAL TOLERANCES Aluminium Extrusions :- To AS 1866	PROJECTION  AS 1100	PROJECT CBI – CONTAINER ACCESS PLATFORM BUILDER: QUICK ALLY ACCESS SOLUTIONS	SCALE		A3				
	DATE											17/03/2021	NTS					
	DATE																	
	DATE																	
	DATE																	
COST PLAN CHECK		ENGINEER	BY :-	DATE :-	PROJECT CO-ORDINATOR/MANAGER	BY :-	DATE :-	DRAWING STATUS	DOCUMENT	ISSUE	DATE	SCALE	NTS	DRAWN	CHECKED	DRAWN	DWG	CBL_01-01
BY :-																		
DATE :-																		
DATE :-																		